



290 CONGRESS STREET, FIFTH FLOOR
BOSTON, MA 02210

**MacLachlan
Cornelius &
Filoni**



MOSHIER STUDIO

1501 REEDSDALE STREET, SUITE 301
PITTSBURGH, PA 15233

Revisions

Professional Stamp

Professional Stamp



Review Record

APPROPRIATE REVIEWER	INIT.	DATE
User		
Mechanical Engineer		
Electrical Engineer		
E. H. & S. Director		
Operations		
Tech Services Mgr.		
Project Manager		
Construction Coord.		

Scaife Hall Renovation

x6737 61019004 Issue Date: 2024.05.14
--



L2 FURNITURE PLAN

CAD File Name

Drawn By	
----------	--

Drawing Number
11072

I2.20	Set
-------	-----

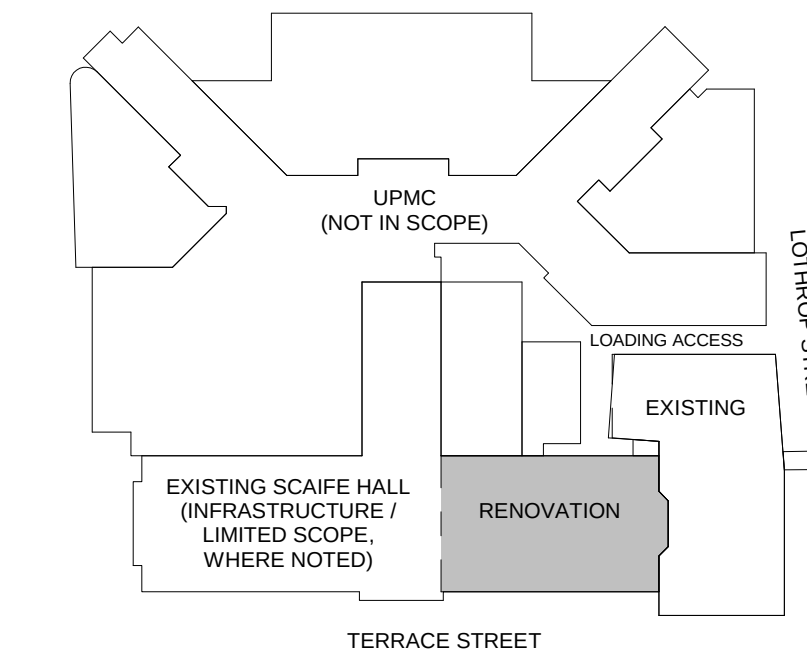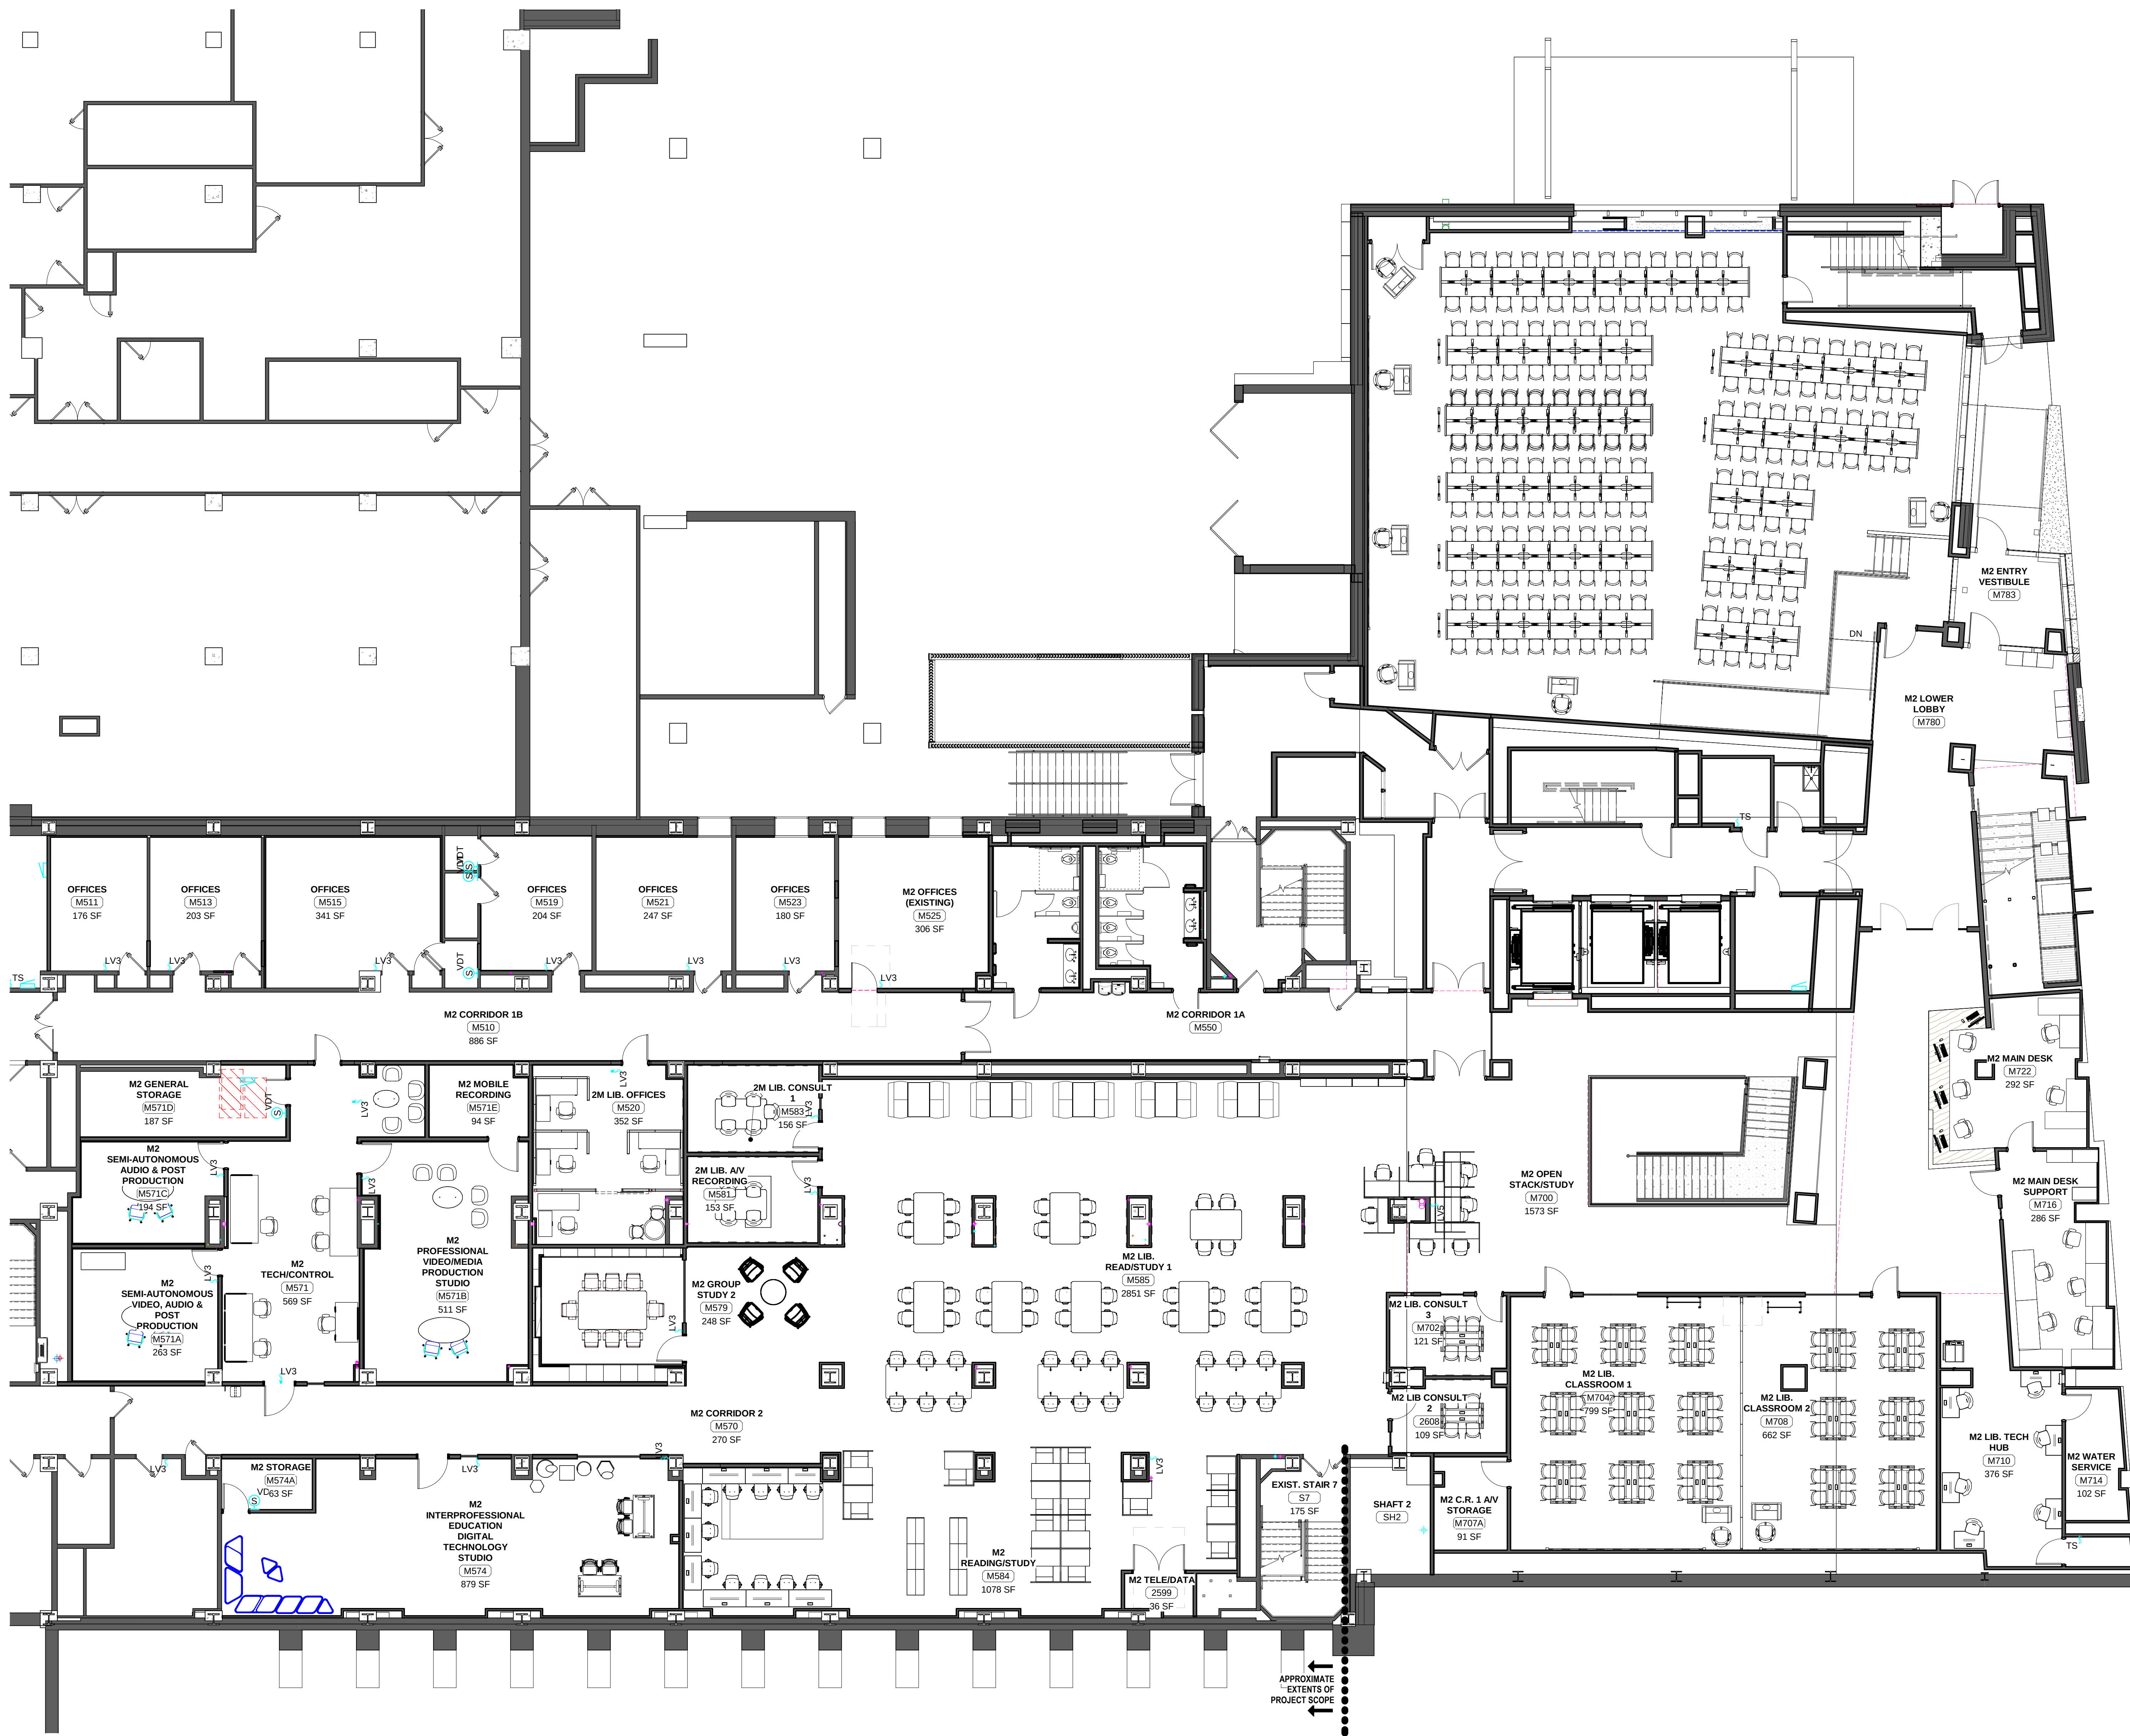

CONSTRUCTION DOCUMENTS

PAYETTE

290 CONGRESS STREET, FIFTH FLOOR
BOSTON, MA 02210

**MacLachlan
Corporation &
Films, Inc.**
ARCHITECTURE — PLANNING — INTERIOR DESIGN
FRICK BUILDING, 437 GRANT ST, SUITE 1600
PITTSBURGH, PENNSYLVANIA 15219
© 2019 MacLachlan Corporation & Films, Inc.

M
MOSHIER STUDIO
1501 REEDSDALE STREET, SUITE 301
PITTSBURGH, PA 15233

Revisions	


University of Pittsburgh FACILITIES MANAGEMENT	
	Review Record
	APPROPRIATE REVIEWER: INT. DATE
	User
	Mechanical Engineer
	Electrical Engineer
	E. H. & S. Director
	Operations
	Task Services Mgr.
	Project Manager
	Construction Coord.

Project Name	Job No.
Scaife Hall Renovation	x6737
Drawing Number	11072
Issue Date	2024.05.14

L2M FURNITURE PLAN

CAD File Name	Drawn By
11072	12.25
Sheet Number	Set
11072	12.25

1 FURNITURE PLAN - LEVEL 2M
12.25 SCALE: 1/8" = 1'-0"

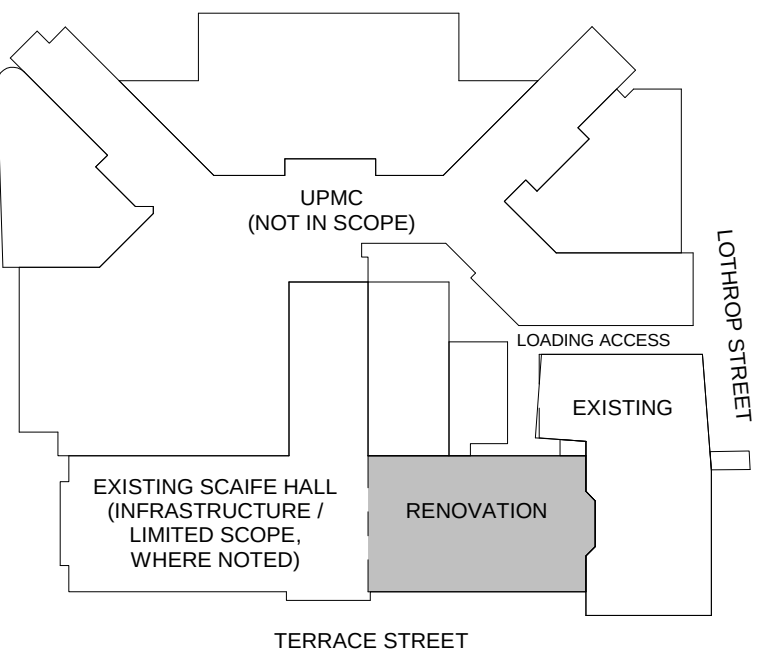

PAYETTE

MacLachlan

Cornelius 22

RE — PLANNING — INTERIOR DESIGN
BUILDING 437 GRANT ST. SUITE 100

REEDSDALE STREET, SUITE 301
PITTSBURGH, PA 15222

Professional Stamp



--	--

ILITIES MANAGEMENT

User	
Mechanical Engineer	

	Operations	
	Tech Services Mgr.	

Renovation

	2024
--	------



FURNITURE PLAN

	DRAWN
--	-------

12.30	
-------	--

1 FURNITURE PLAN - LEVEL 3
12.30 SCALE: 1/8" = 1'-0"

12.30 SCALE: 1/8" = 1'-0"

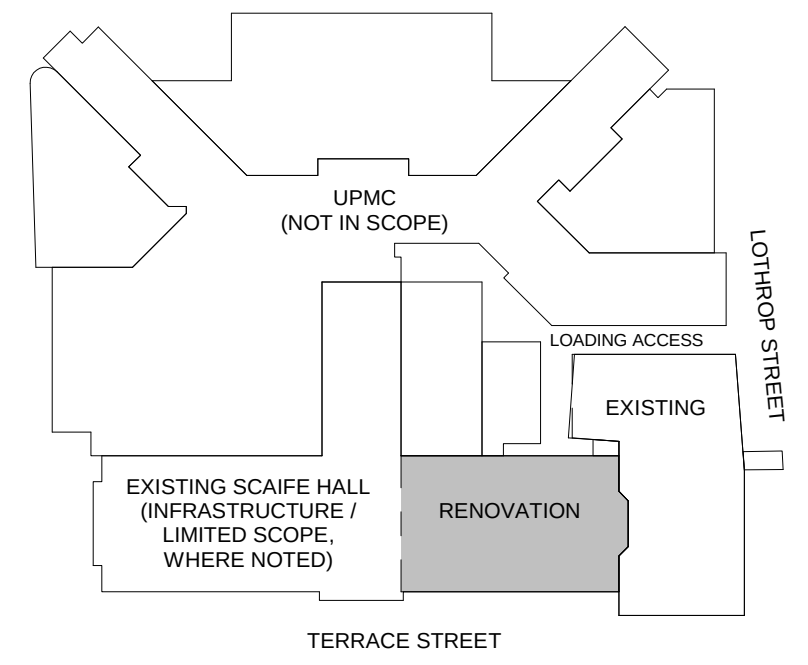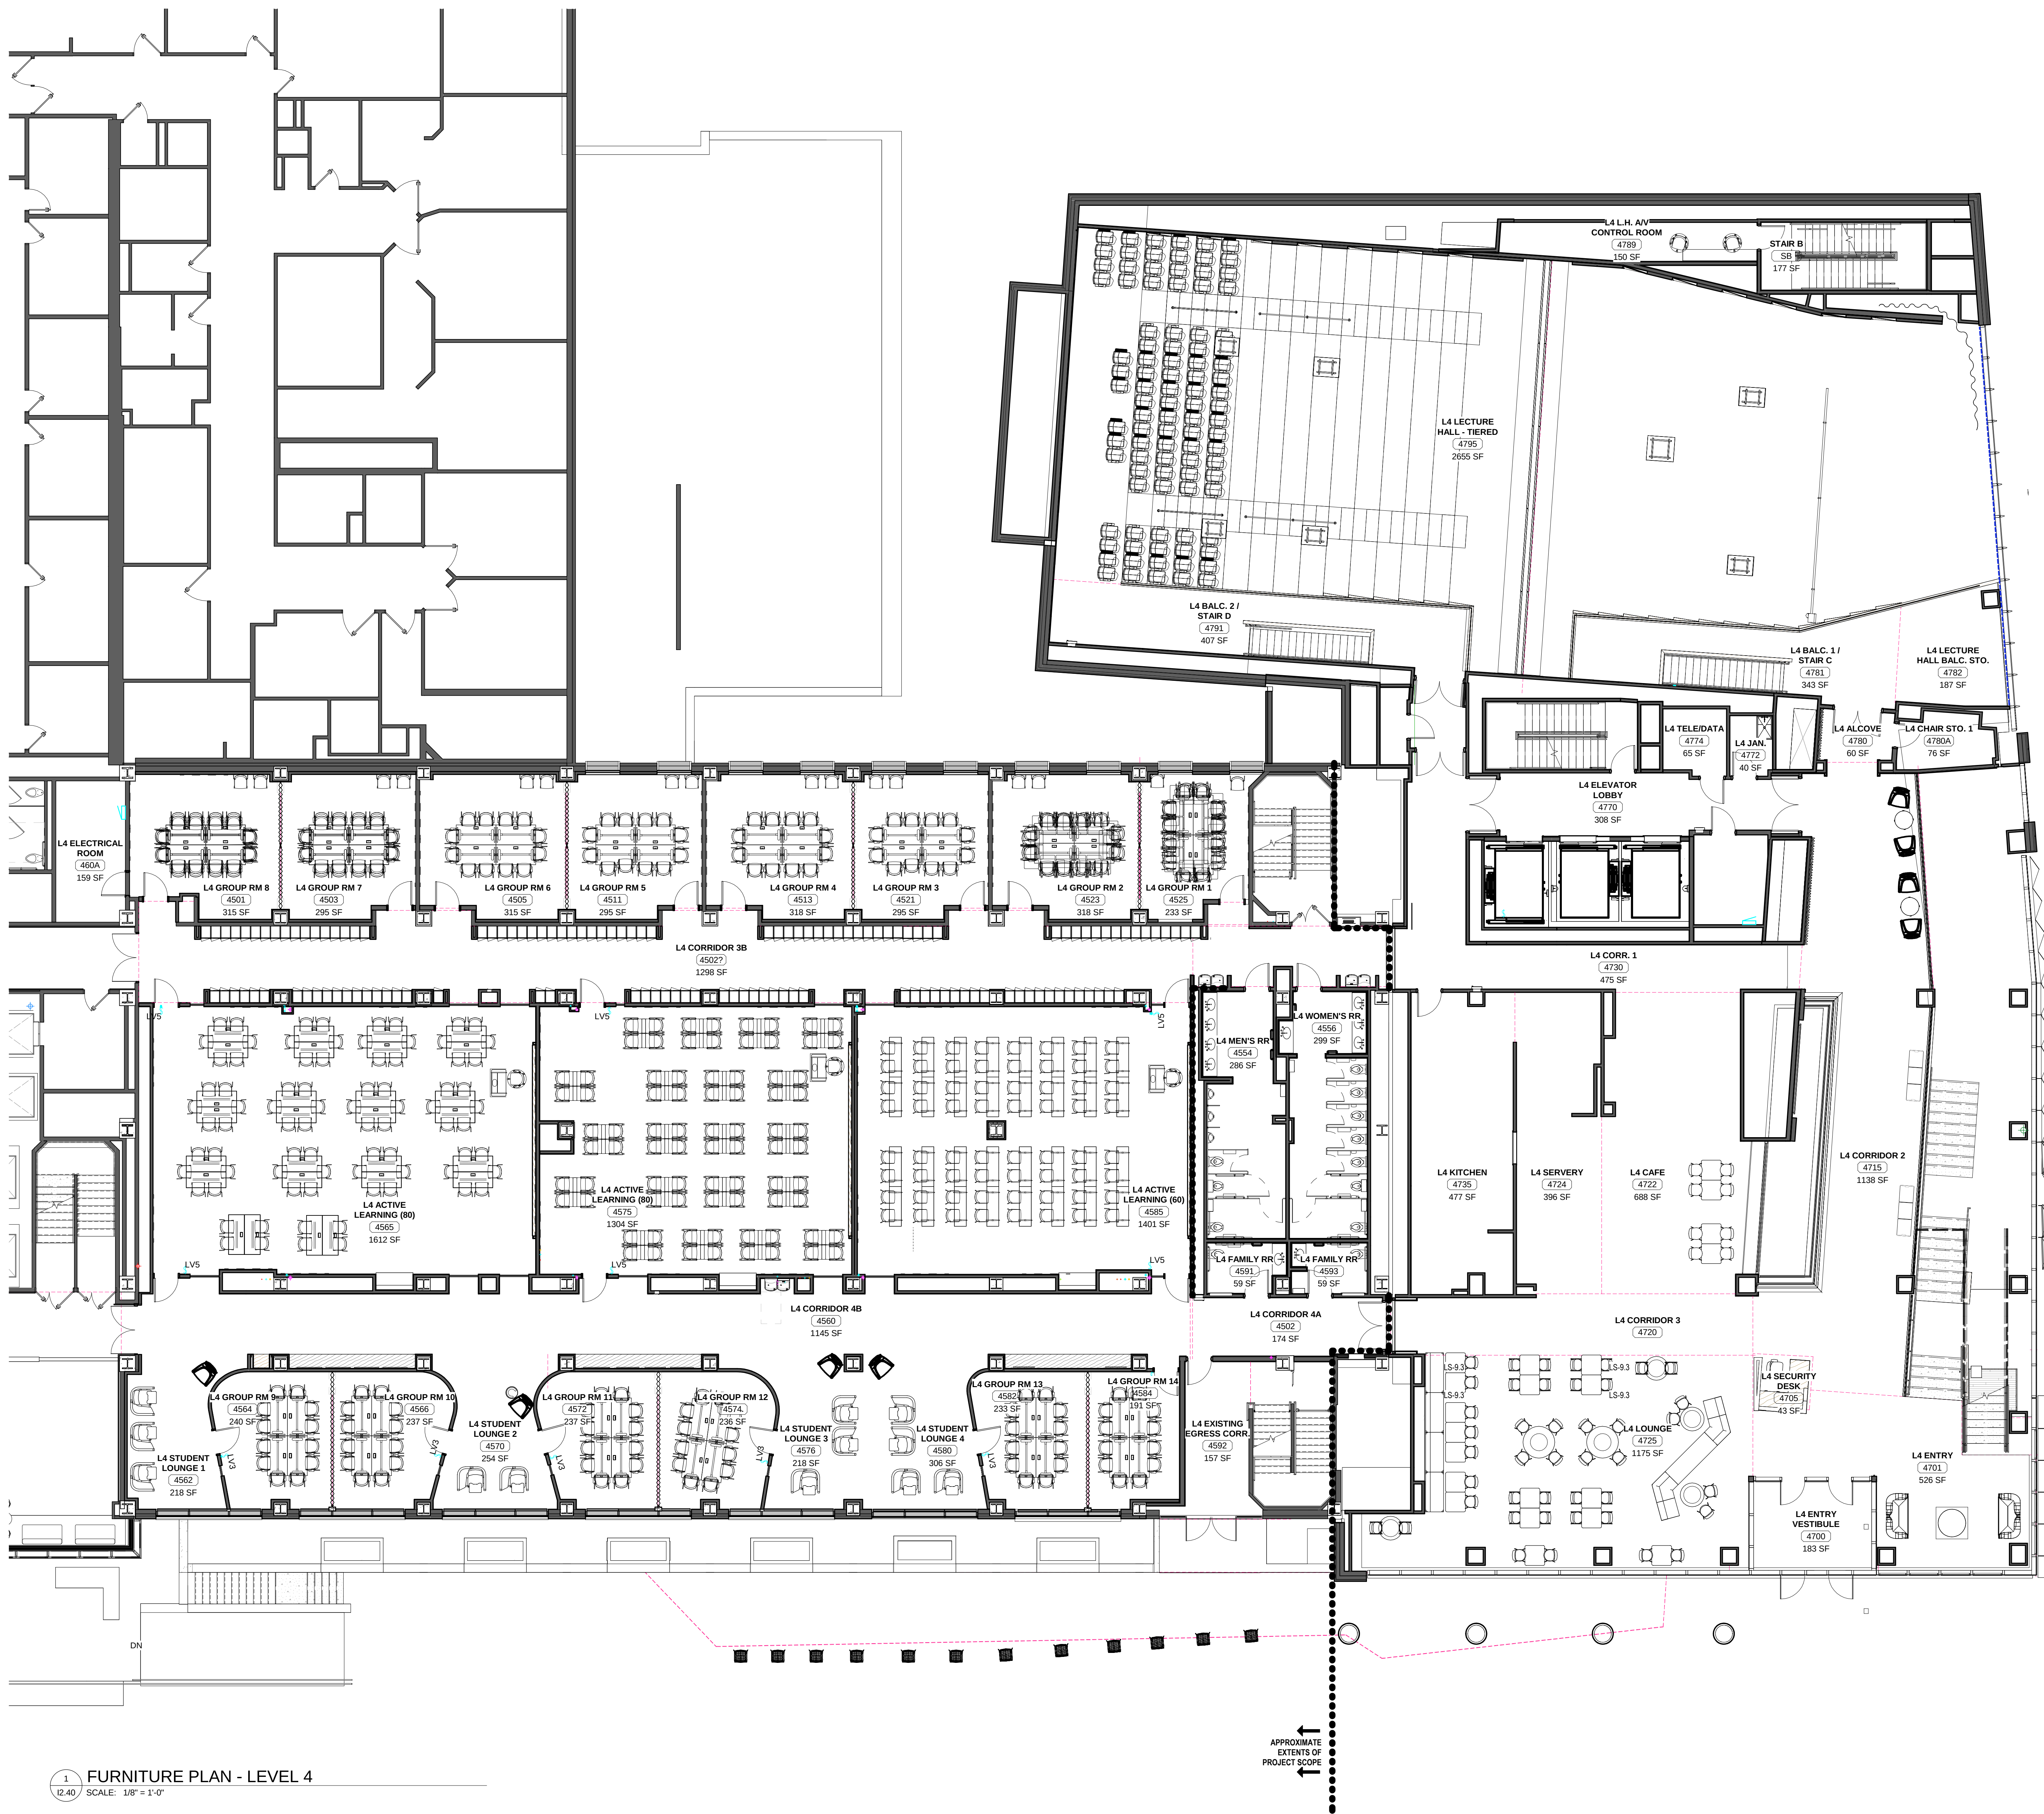

CONSTRUCTION DOCUMENTS

PAYETTE

290 CONGRESS STREET, FIFTH FLOOR
BOSTON, MA 02210

**MacLachlan
Corporation &
Filani**

ARCHITECTURE — PLANNING — INTERIOR DESIGN
FRICK BUILDING, 437 GRANT ST, SUITE 1600
PITTSBURGH, PENNSYLVANIA 15219
© 2019 MacLachlan Corporation & Filani, Inc.




MOSHIER STUDIO

1501 REEDSDALE STREET, SUITE 301
PITTSBURGH, PA 15233

Revisions

Professional Stamp

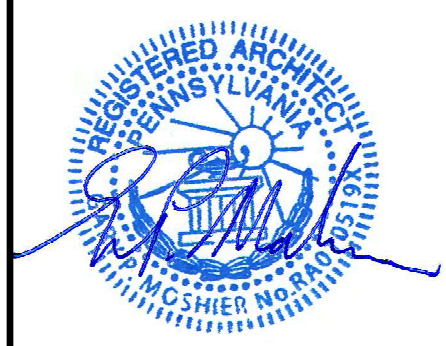

Professional Stamp

University of Pittsburgh
FACILITIES MANAGEMENT



Review Record		
APPROPRIATE REVIEWER	INT.	DATE
User		
Mechanical Engineer		
Electrical Engineer		
E. H. & S. Director		
Operations		
Task Services Mgr.		
Project Manager		
Construction Coord.		

Project Name	Job No.
Scaife Hall Renovation	x6737
Drawing Title	Issue Date
L4 FURNITURE PLAN	2024.05.14

CAD File Name	Drawn By
11072	12.40
Drawing Number	Set
11072	